


DESCRIPTION	LEGENDS	UNITS	QTY
ACCESS POINT		Nos.	07
15U RACK		Nos.	01
9U RACK		Nos.	01
CAT 6 CABLE		Rm.	610

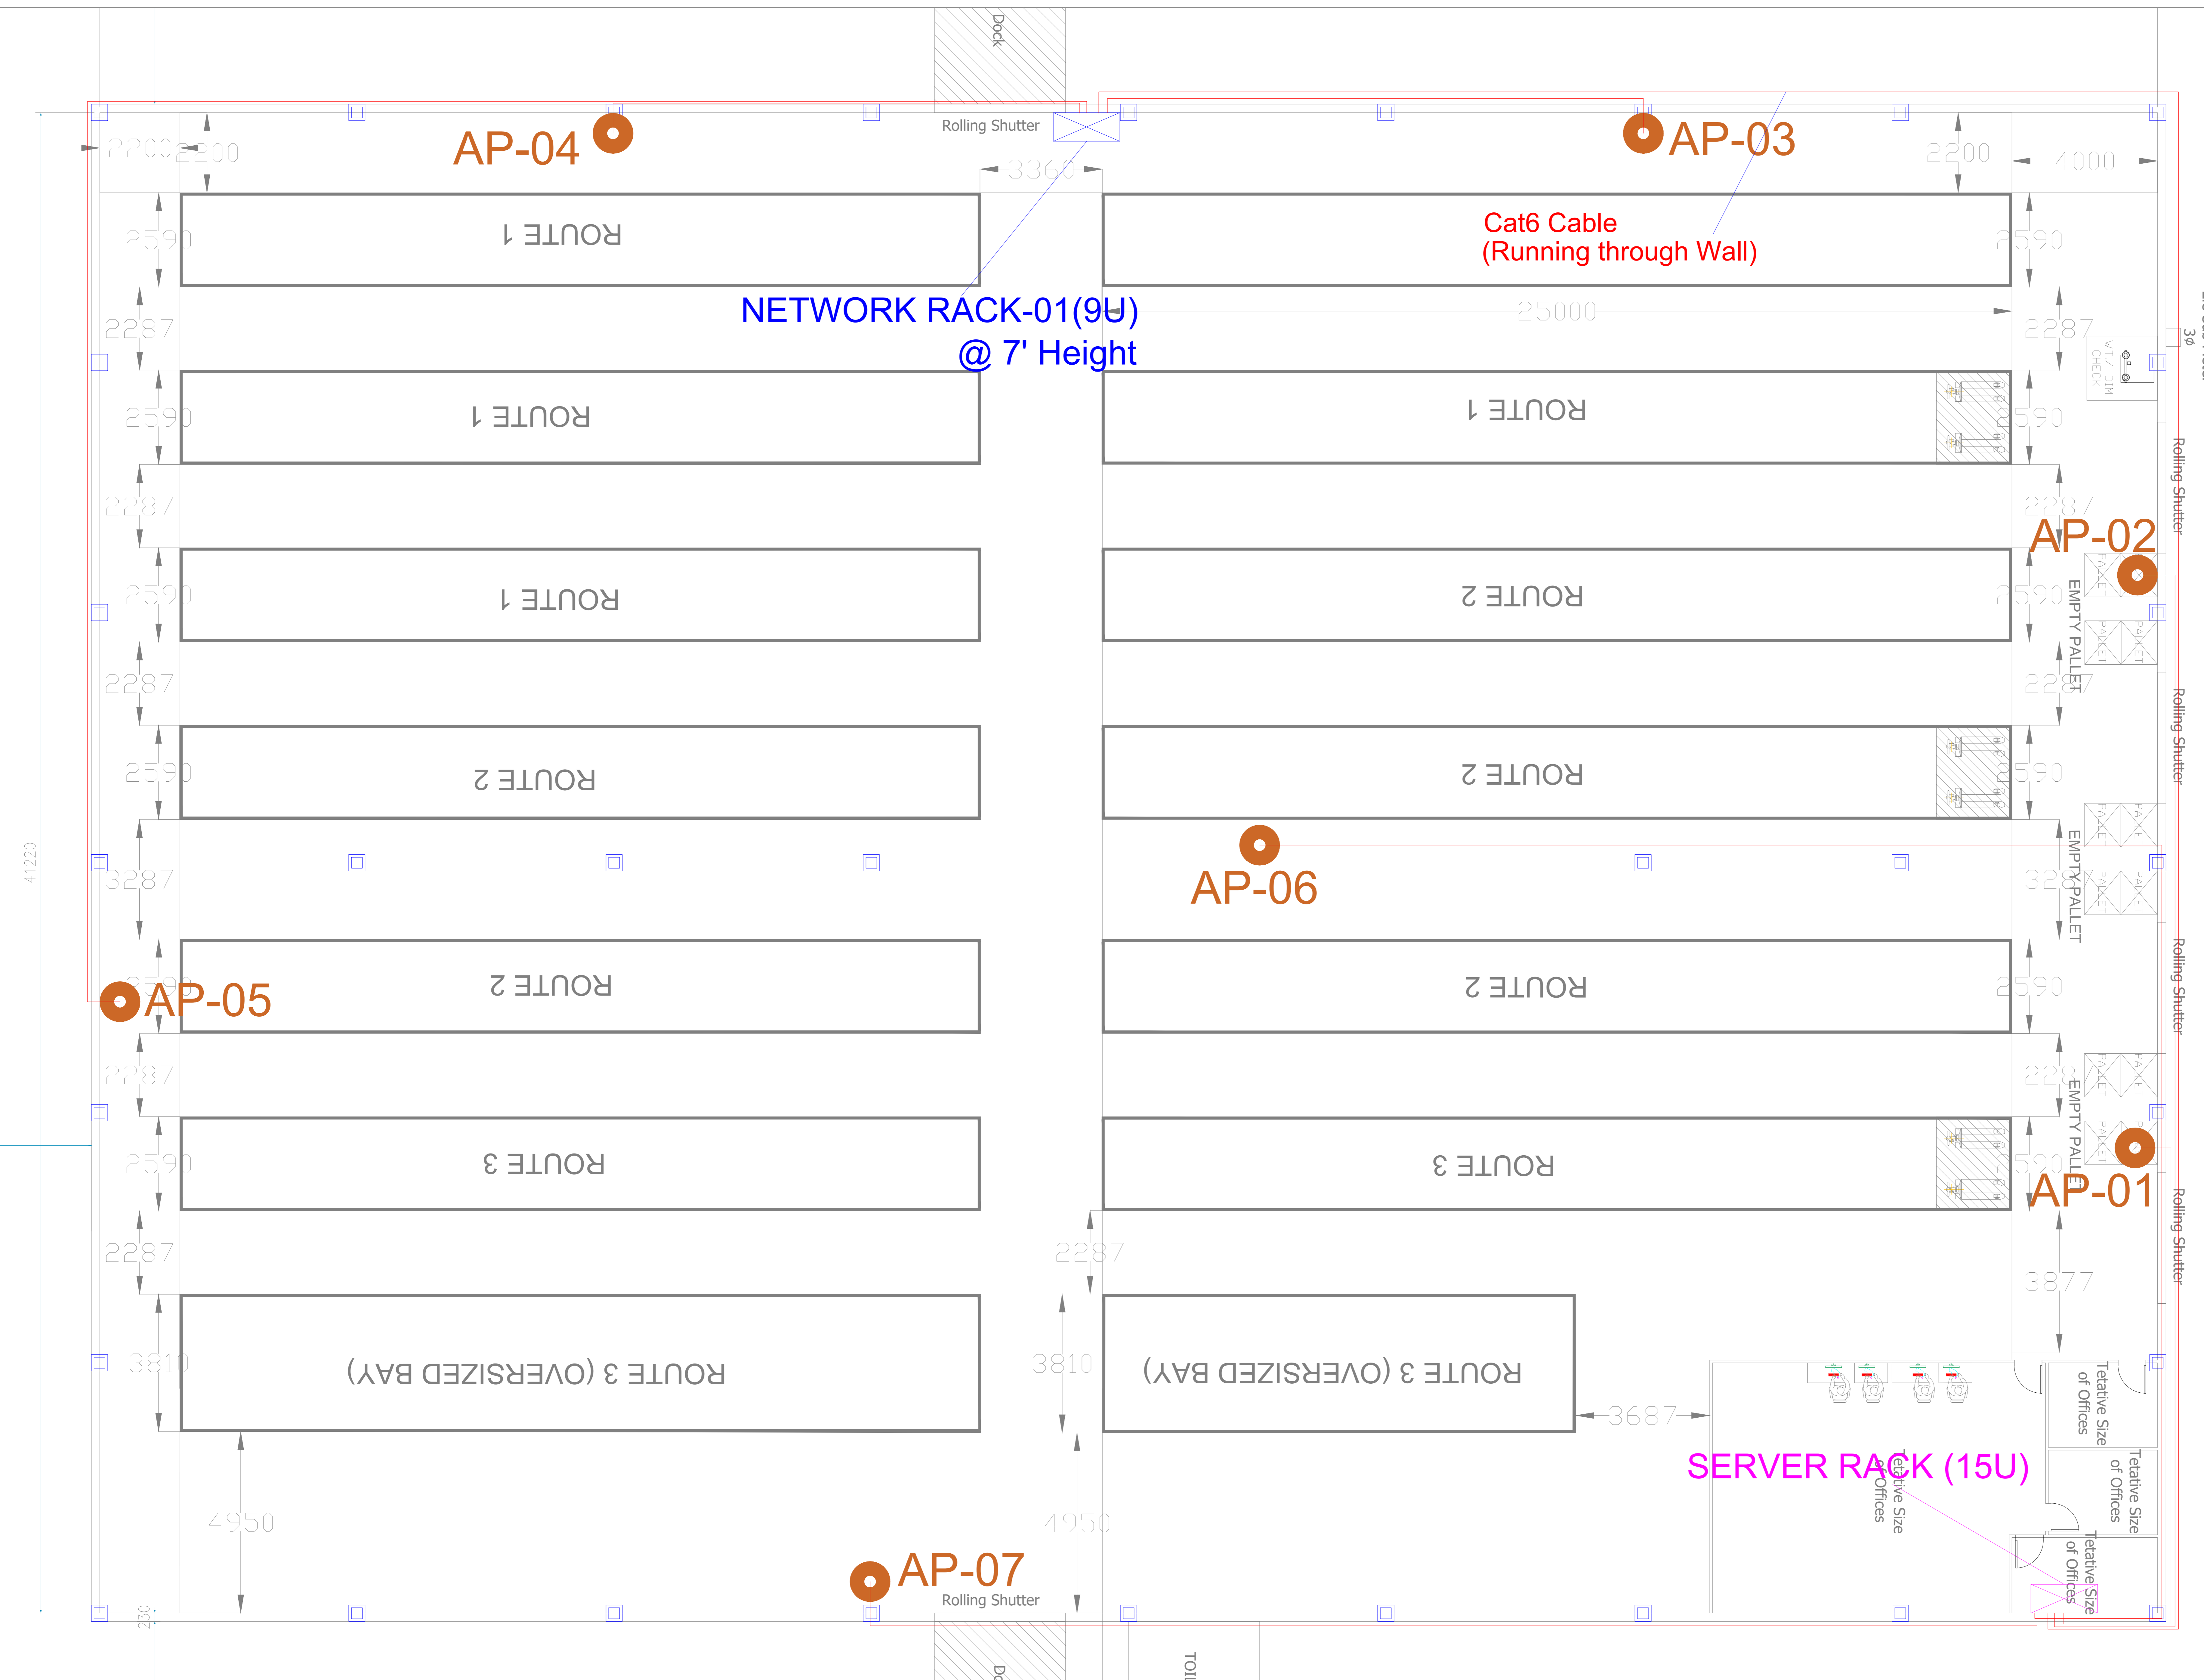

ISOULSE TECHNOLOGIES PVT. LTD.

ADDRESS:-
 4th Floor, Ishram Signature
 Sec.-13, Dwarka Delhi- 110075
 Opposite Iskon Temple
 Website- www.isoulse.com

PROJECT TITLE:- XB

SHEET TITLE :- NETWORK LAYOUT
DATE :- 13-12-2023

A0